


Level 2 Floor Plan - Option 1
Scale: 3/32" = 1'-0"

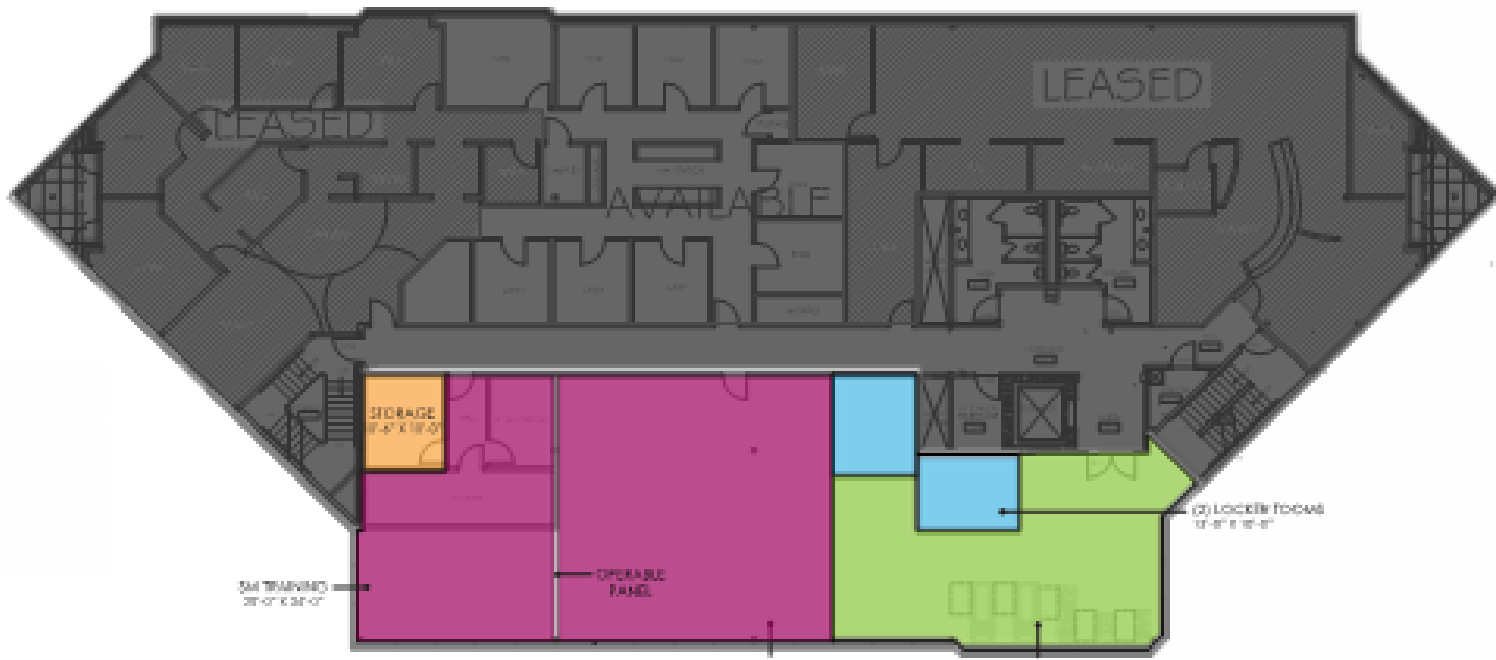


Level 2 Floor Plan - Option 2
Scale: 3/32" = 1'-0"

FLOOR PLAN KEY

- LOCKER ROOM
- GYM
- TRAINING
- STORAGE

PROGRAMMING REQUIREMENTS


- | | |
|-------------------------------------|------------------------|
| SHARED SPACES: | EXECUTIVE: |
| - COLLABORATION / LOUNGE SPACE | (3) OFFICES |
| - Huddle / SM CONFERENCE | (1) RECEPTION |
| - GYM SPACE (2ND FLOOR) | |
| - TRAINING / FLER SPACE (2ND FLOOR) | IT: |
| - SHOWERS / LOCKERS (2ND FLOOR) | (1) OFFICES |
| - HOTELING SPACE | (2) CUBES |
| - STORAGE (HR & COMM) | |
| HUMAN RESOURCES: | COMMUNICATIONS: |
| (6) OFFICES | (4) OFFICES |
| | (1) CUBE |
| CLC: | OPERATIONS: |
| (4) NON-SHARED OFFICES | (5) OFFICES |
| (1) SHARED OFFICE | (1) CUBE |
| ACCOUNTING: | ADMINISTRATION: |
| (3) OFFICES | (1) OFFICE |
| (2) CUBES | (1) RECEPTIONIST |

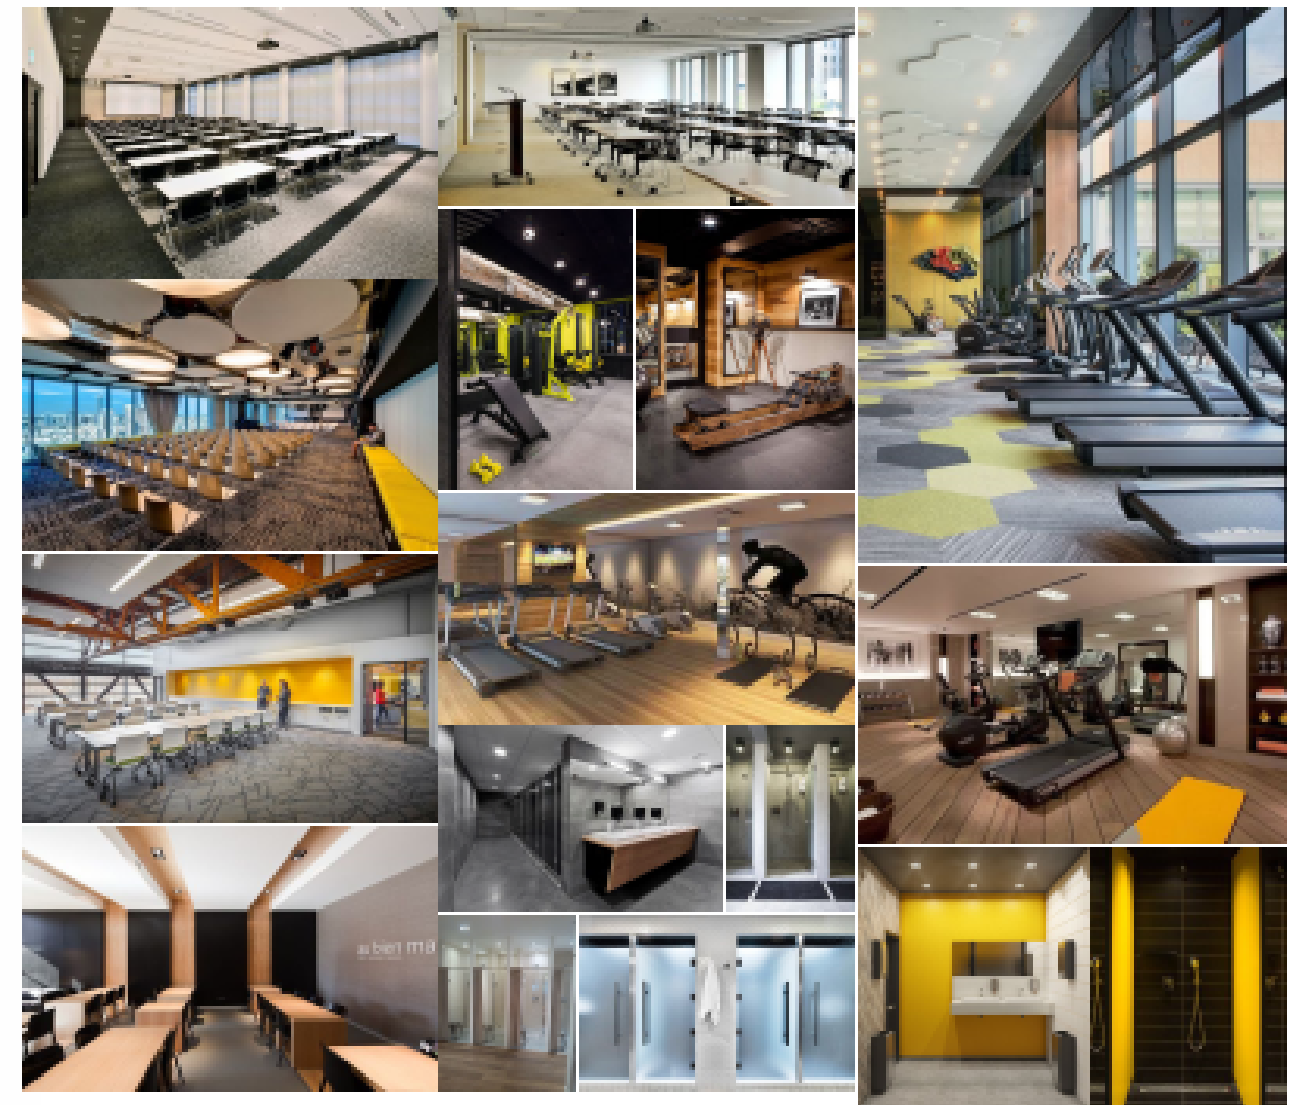

CONCEPTUAL FLOOR PLAN



Level 3 Floor Plan - Option 1
Scale: 3/32" = 1'-0"

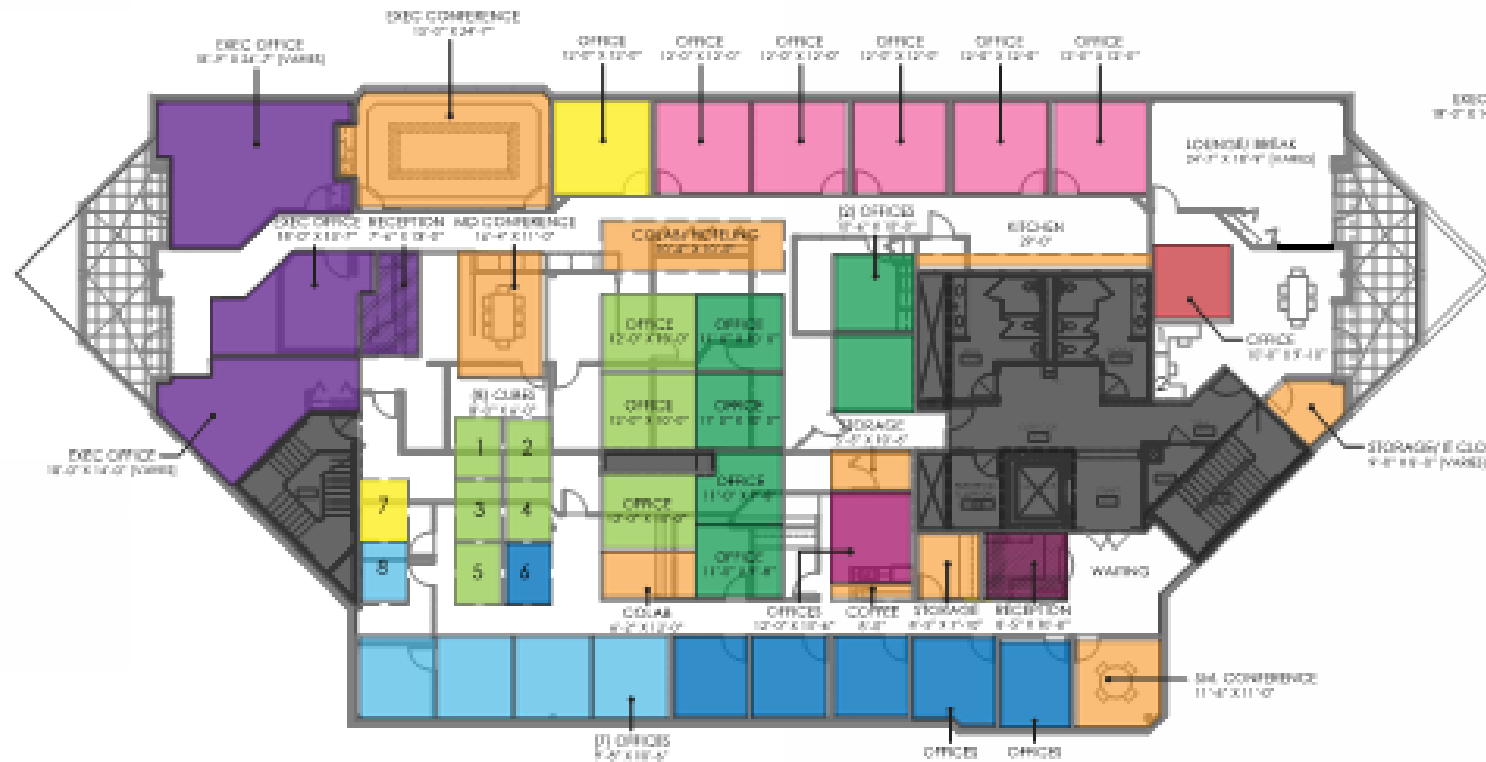


Level 3 Floor Plan - Option 3
Scale: 3/32" = 1'-0"

FLOOR PLAN KEY

 SHARED SPACE	 IT
 HUMAN RESOURCES	 COMMUNICATIONS
 CLS	 OPERATIONS
 ACCOUNTING	 ADMINISTRATION
 EXECUTIVE	 EXTRA


PROGRAMMING REQUIREMENTS

SHARED SPACES: -COLLABORATION/ LOUNGE SPACE -HUDDLE/ SA CONFERENCE -GYM SPACE (2ND FLOOR) -TRAINING/ FLEX SPACE (2ND FLOOR) -SHOWERS/ LOCKERS (2ND FLOOR) -HOLDING SPACE -STORAGE (HR & COMM)	EXECUTIVE: (3) OFFICES (1) RECEPTION
HUMAN RESOURCES: (6) OFFICES	IT: (1) OFFICES (2) CUBES
CLS: (4) NON-SHARED OFFICES (1) SHARED OFFICE	COMMUNICATIONS: (4) OFFICES (1) CUBE
ACCOUNTING: (2) OFFICES (2) CUBES	OPERATIONS: (3) OFFICES (1) CUBE
	ADMINISTRATION: (1) OFFICE (1) RECEPTIONIST

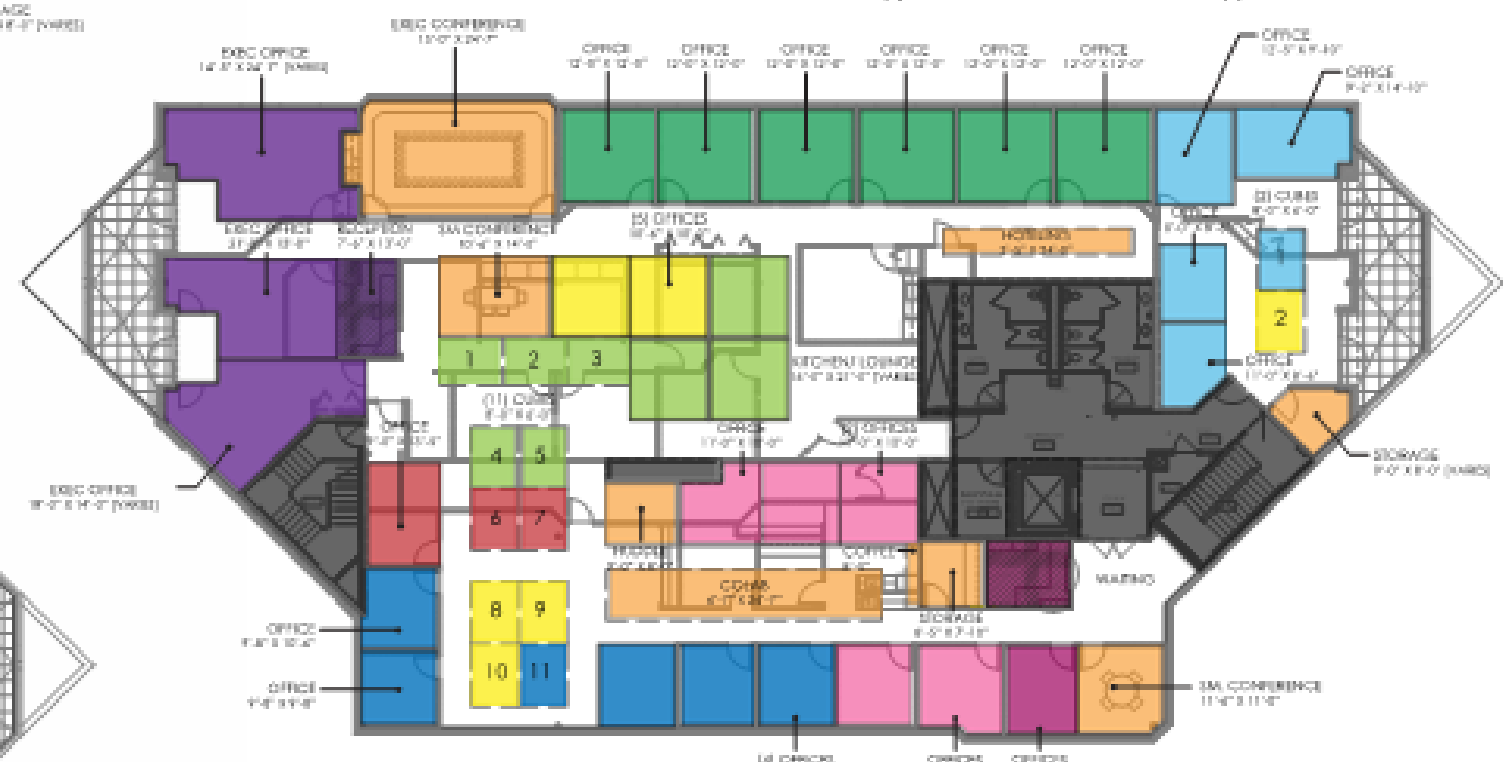

Level 3 Floor Plan - Option 2
Scale: 3/32" = 1'-0"

CONCEPTUAL FLOOR PLAN
LEVEL 3
1.29.2018

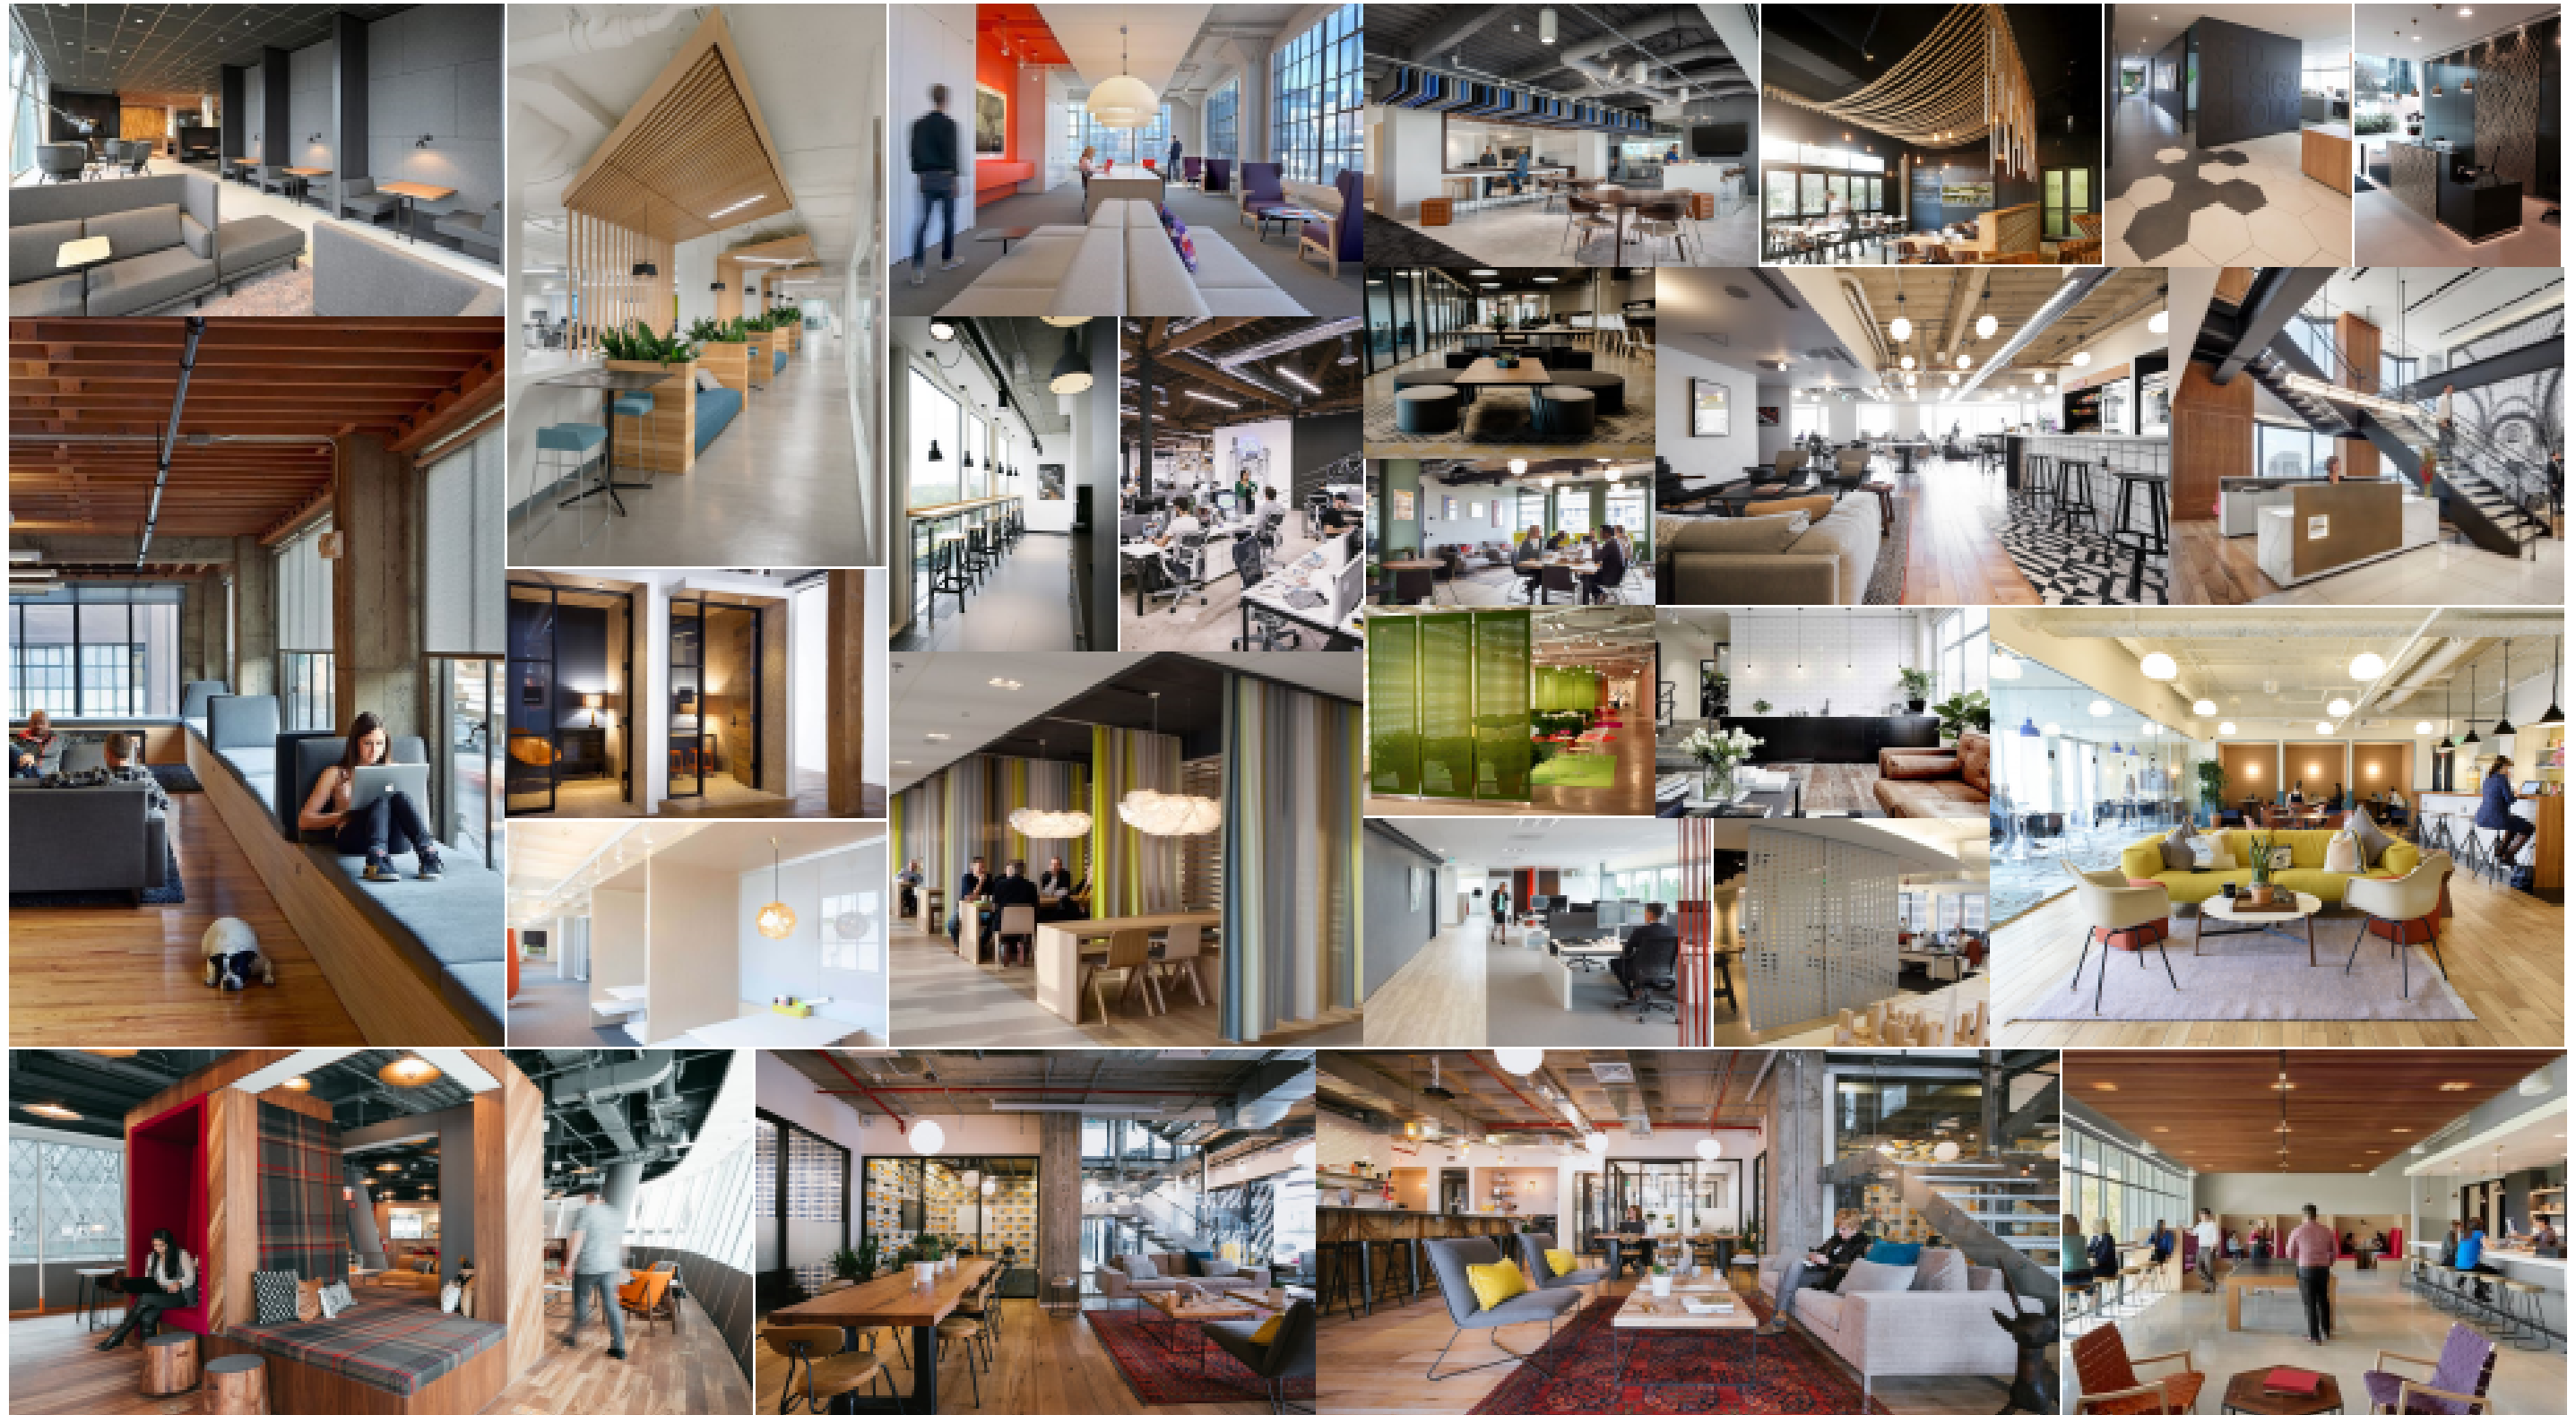

CONCEPTUAL IMAGES

CHRISTIAN LIVING COMMUNITIES

This information is copyrighted by CMG and C&P. All rights reserved.

1.29.2018